


PARTICOLARE-PARATIA DI MICROPALTI
Scala 1:50



PARTICOLARE-PARATIA DI MICROPAL
Scala 1:100

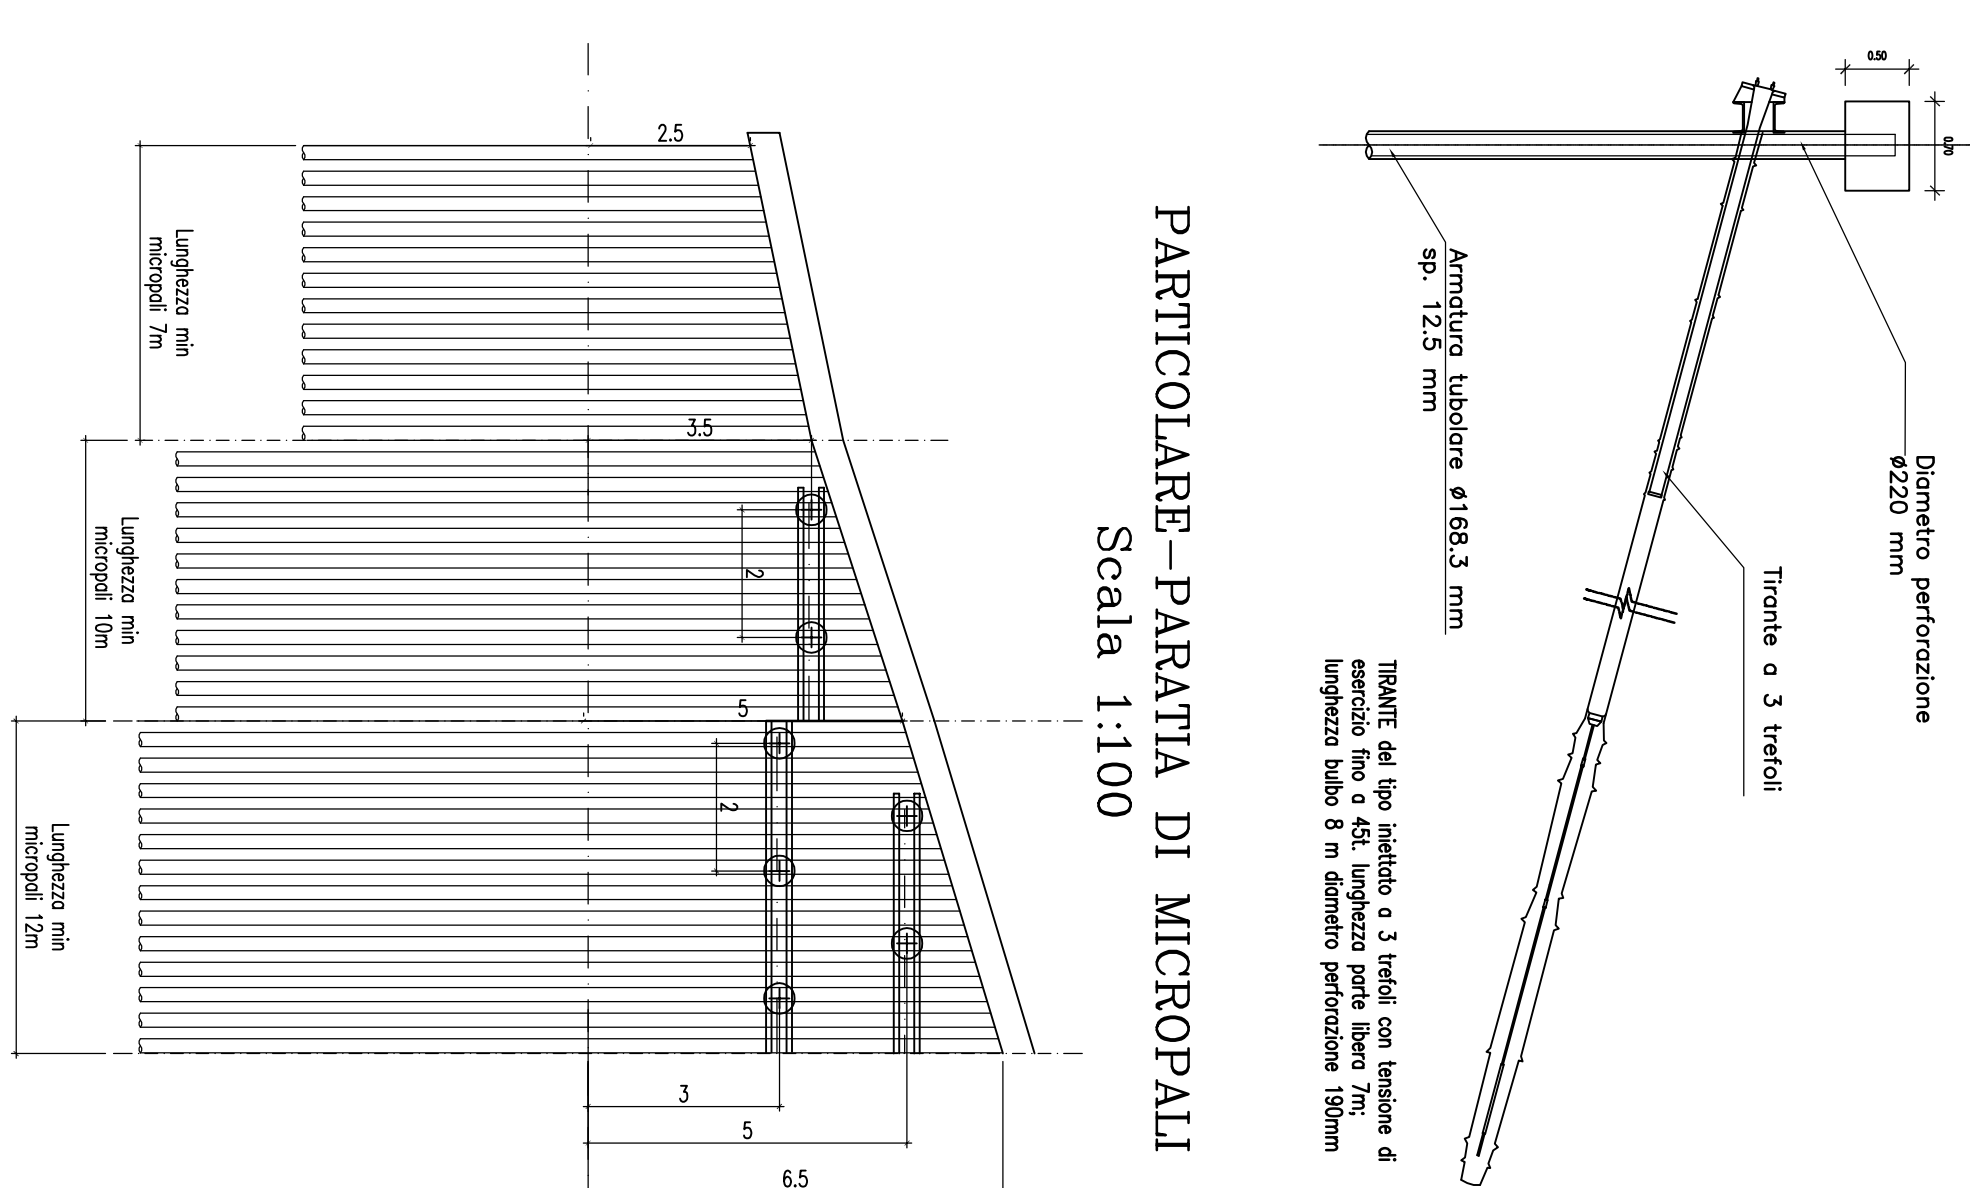

SEZ. TRASVERSALE PILA 7
Scala 1:100

LUNGHEZZE PAL

PILA 1	28.00
PILA 2	30.00
PILA 3	29.00
PILA 4	28.00
PILA 5	24.00
PILA 6	30.00
PILA 7	26.00

