
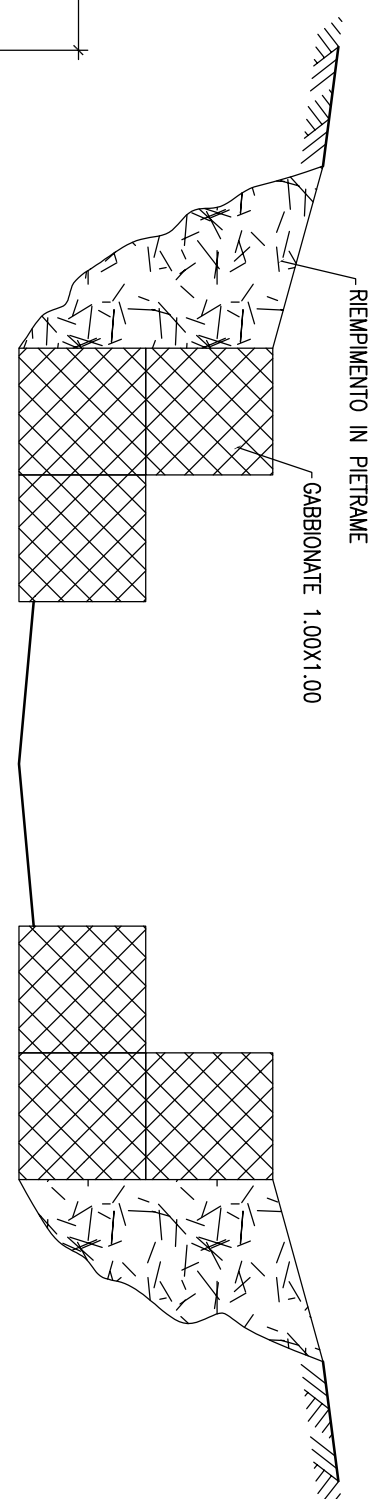
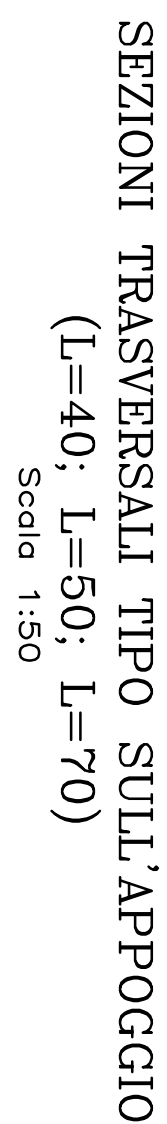
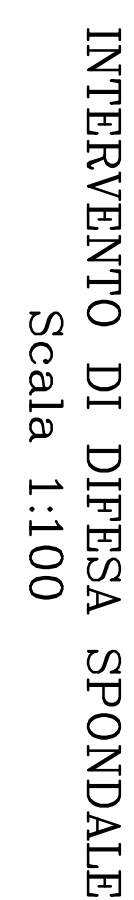


|       |                                |
|-------|--------------------------------|
| $N$   | Carico verticale in kN         |
| $F_t$ | Forza trasversale in kN        |
| $F_l$ | Forza longitudinale in kN      |
| $E_t$ | Escursione trasversale in mm   |
| $E_l$ | Escursione longitudinale in mm |




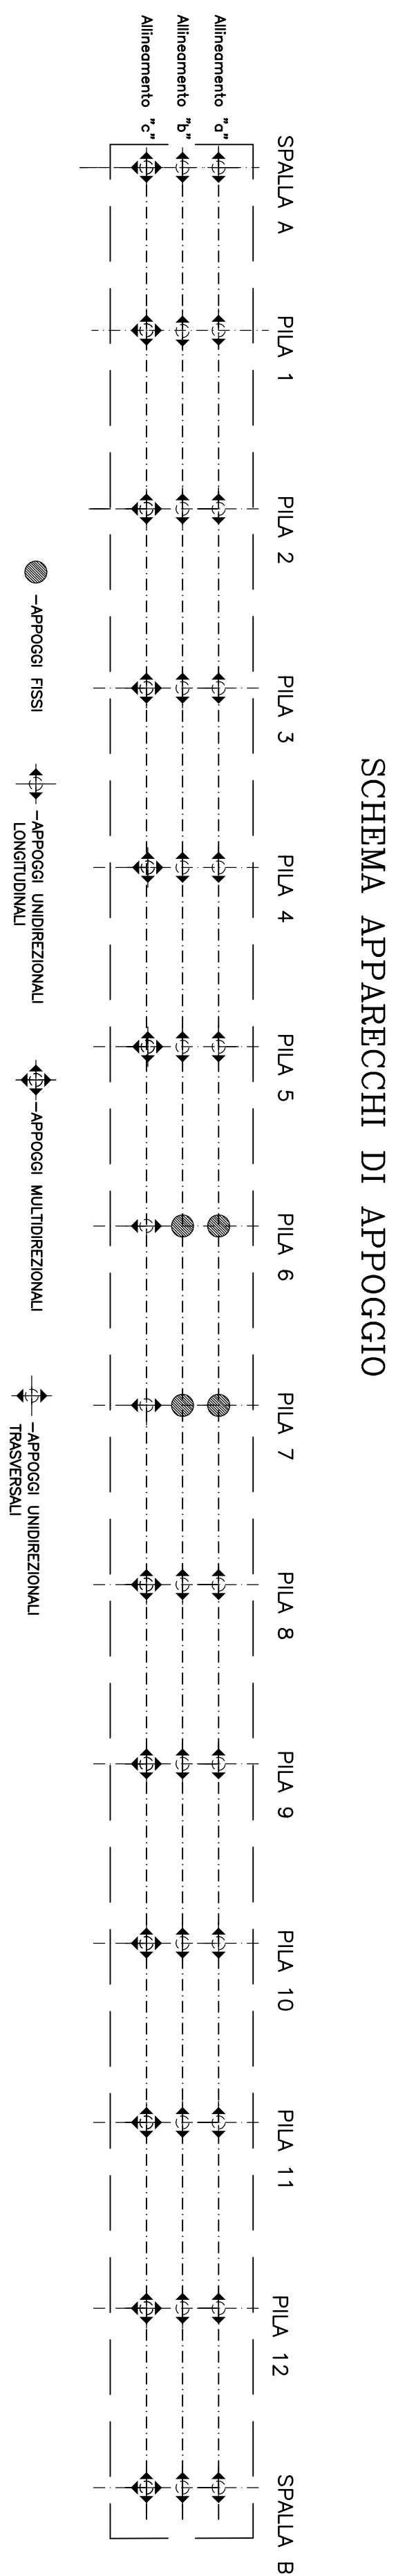






[illegible][illegible]