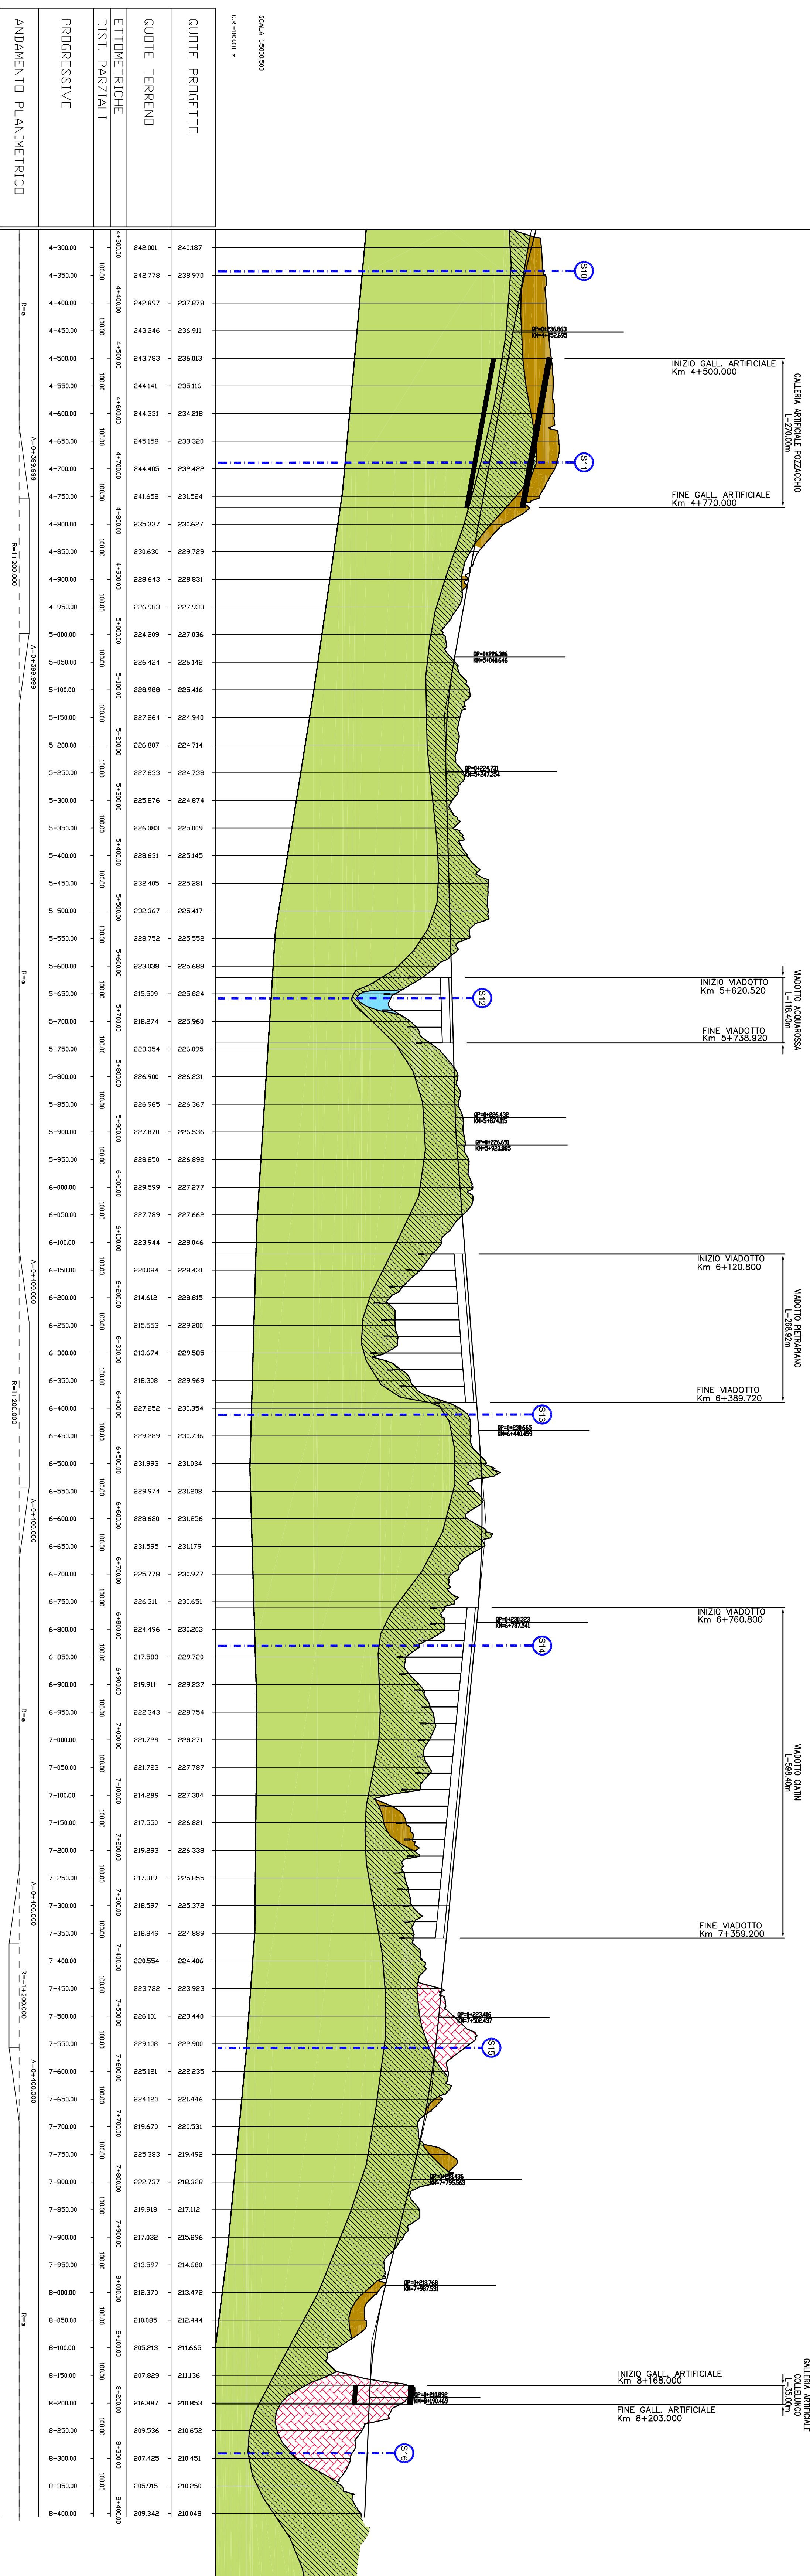


[illegible]


--	--	--	--	---

[illegible]

	<i>PROVINCIA DI CHIETI</i>
PROGETTO DEFINITIVO	
ADEGUAMENTO DELLE S.S. 81-84 TRATTO GUARDIOGRELE-EST INNESTO S.S. 652 "VAL DI SANGRO" LOTTO I	

[illegible]

STUDI E INDAGINI
Geologia ed idrogeologia
Profilo geologico
Tavola 2 di 2

SCALA : 1:500/500

CODICE IDENTIFICATIVO :