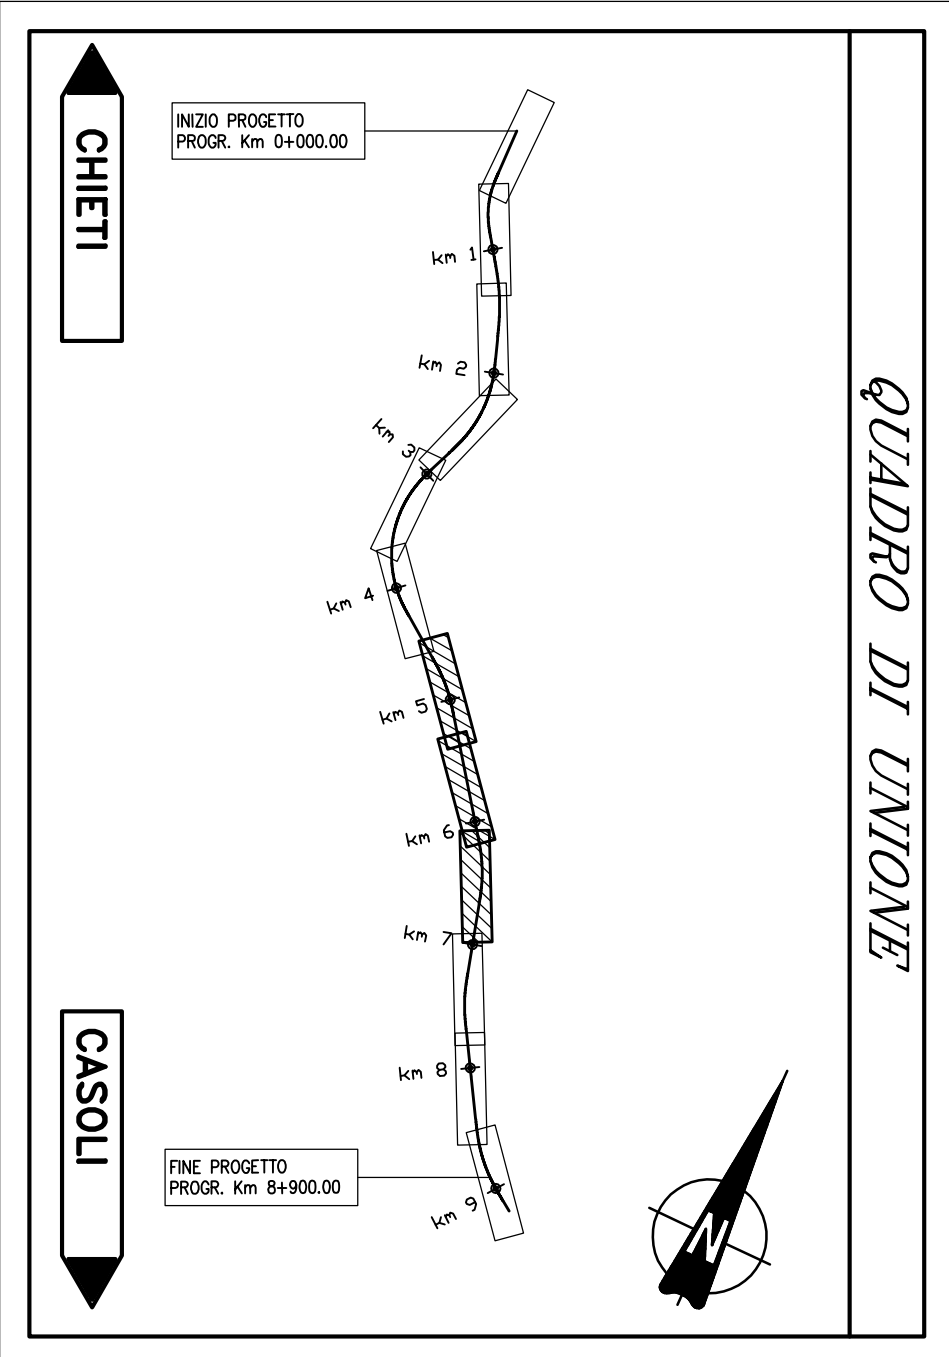
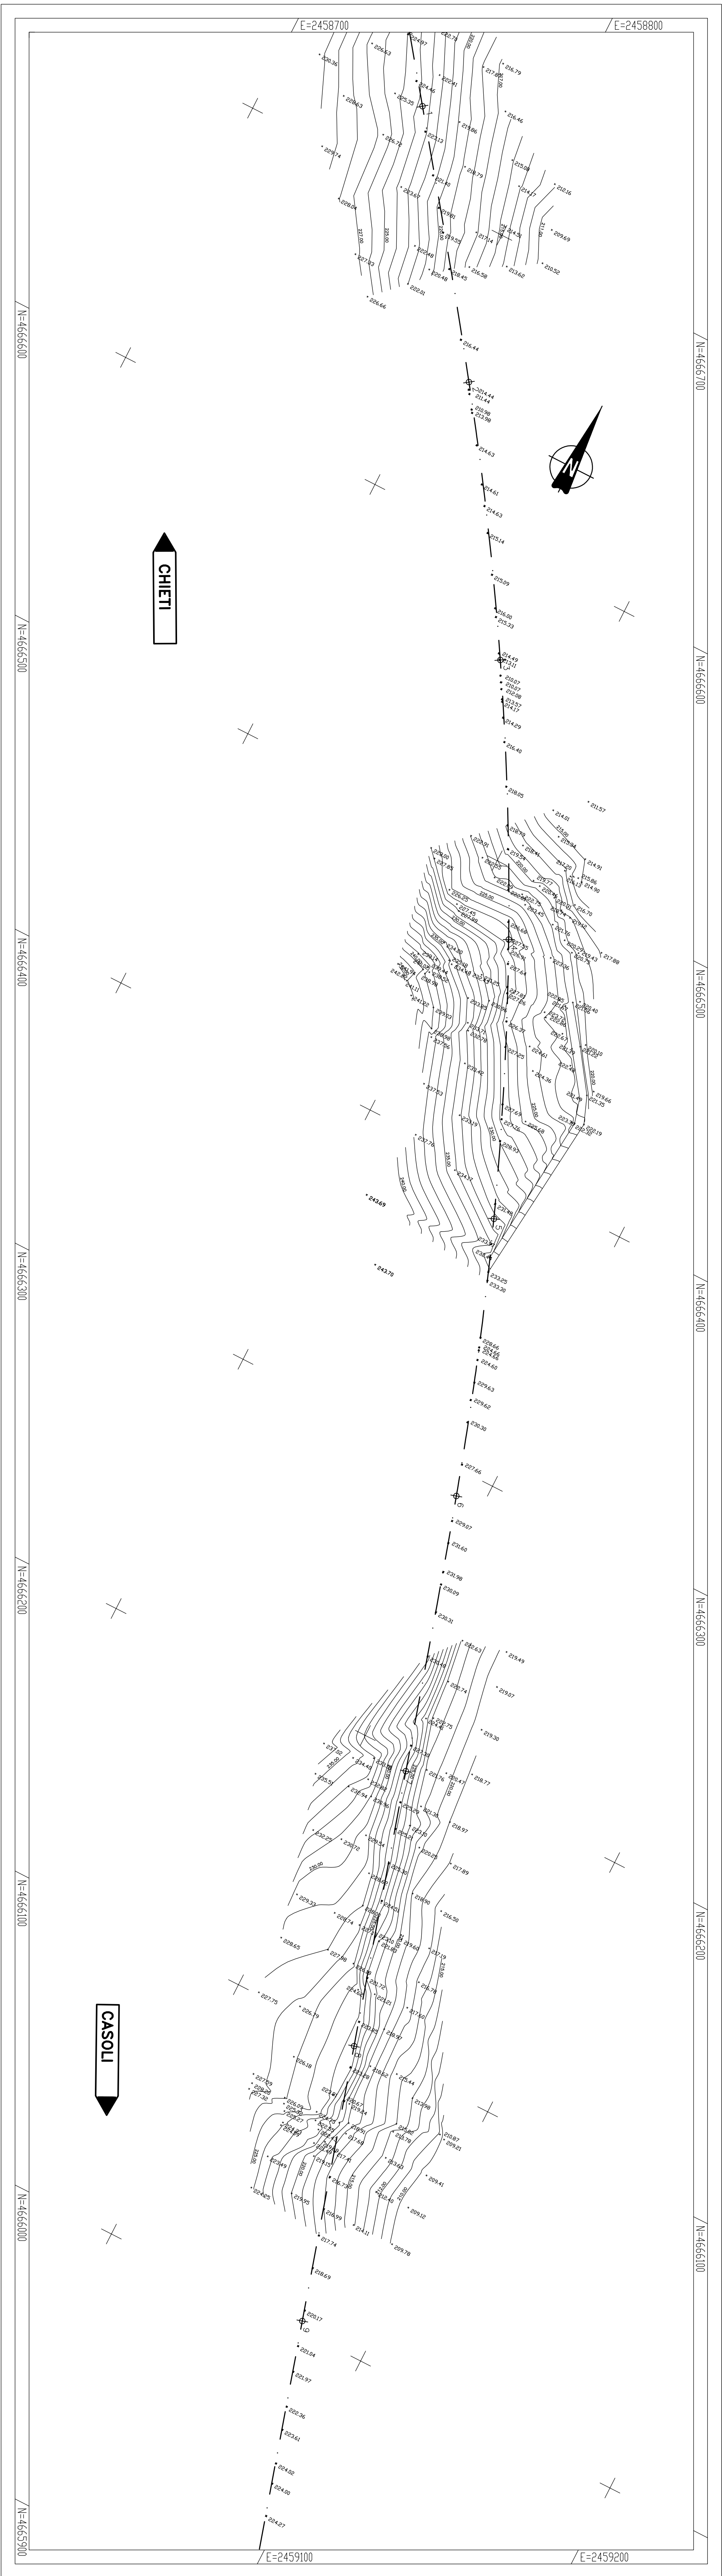
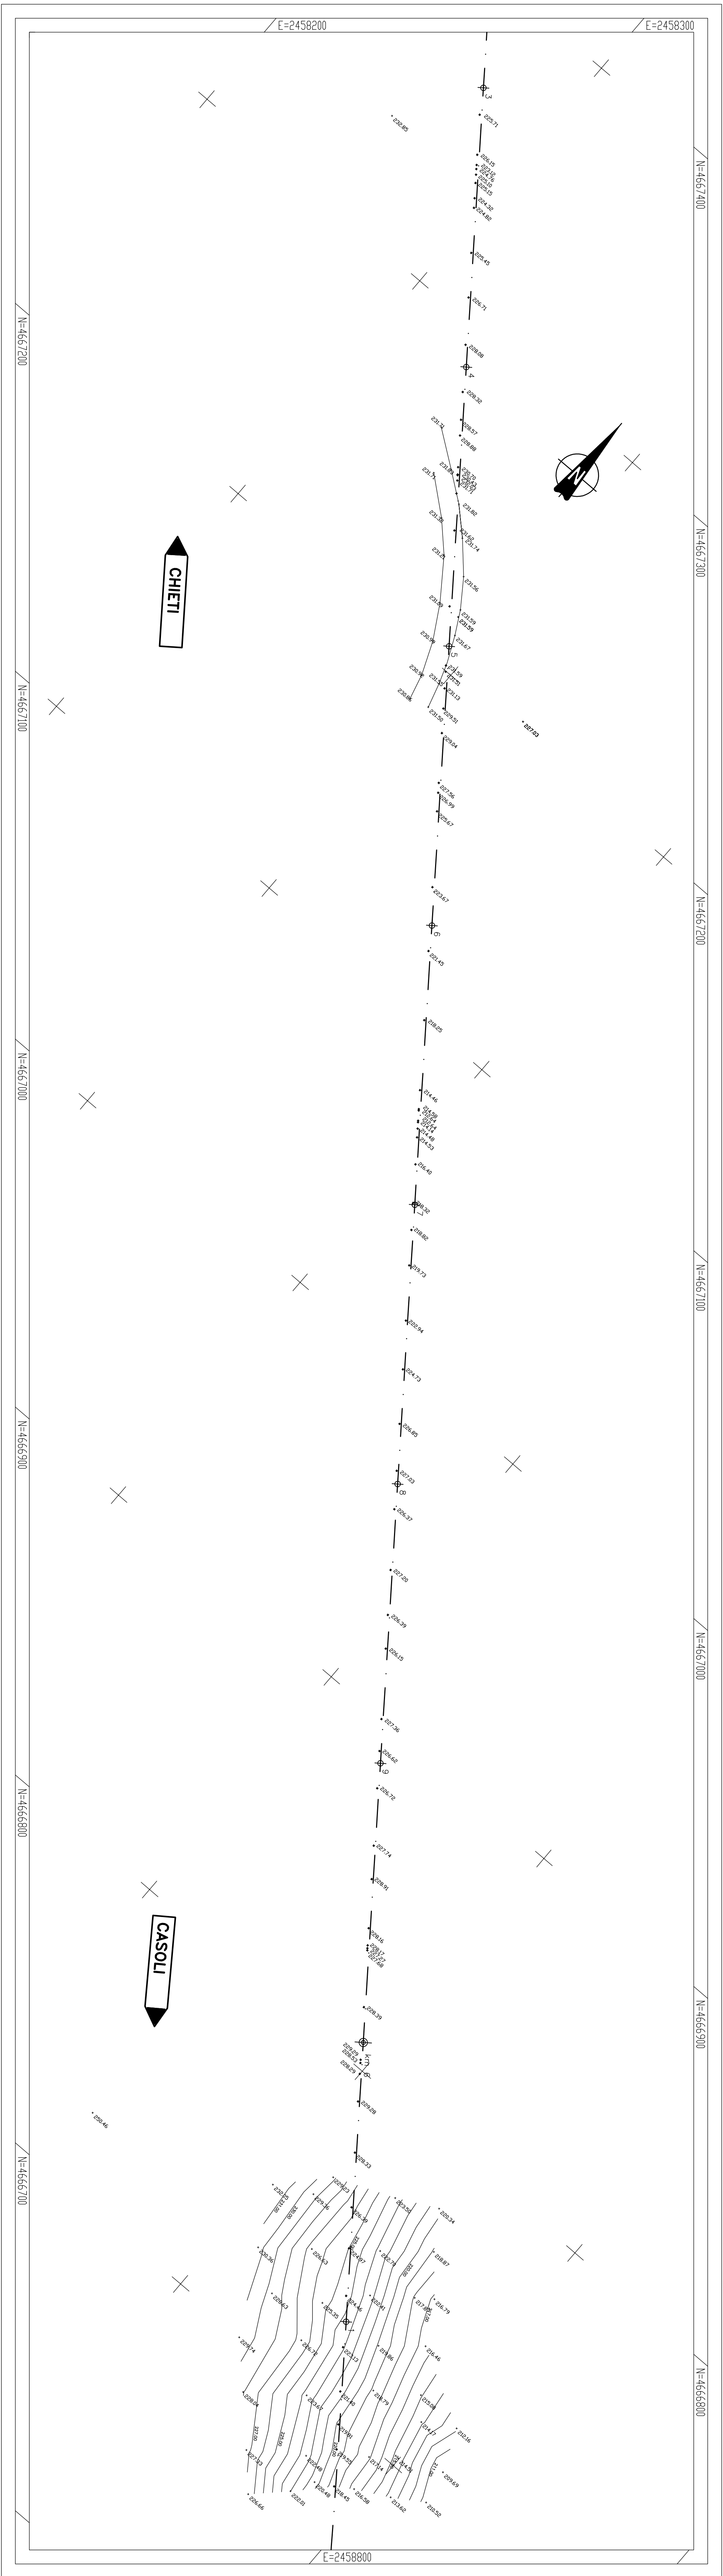
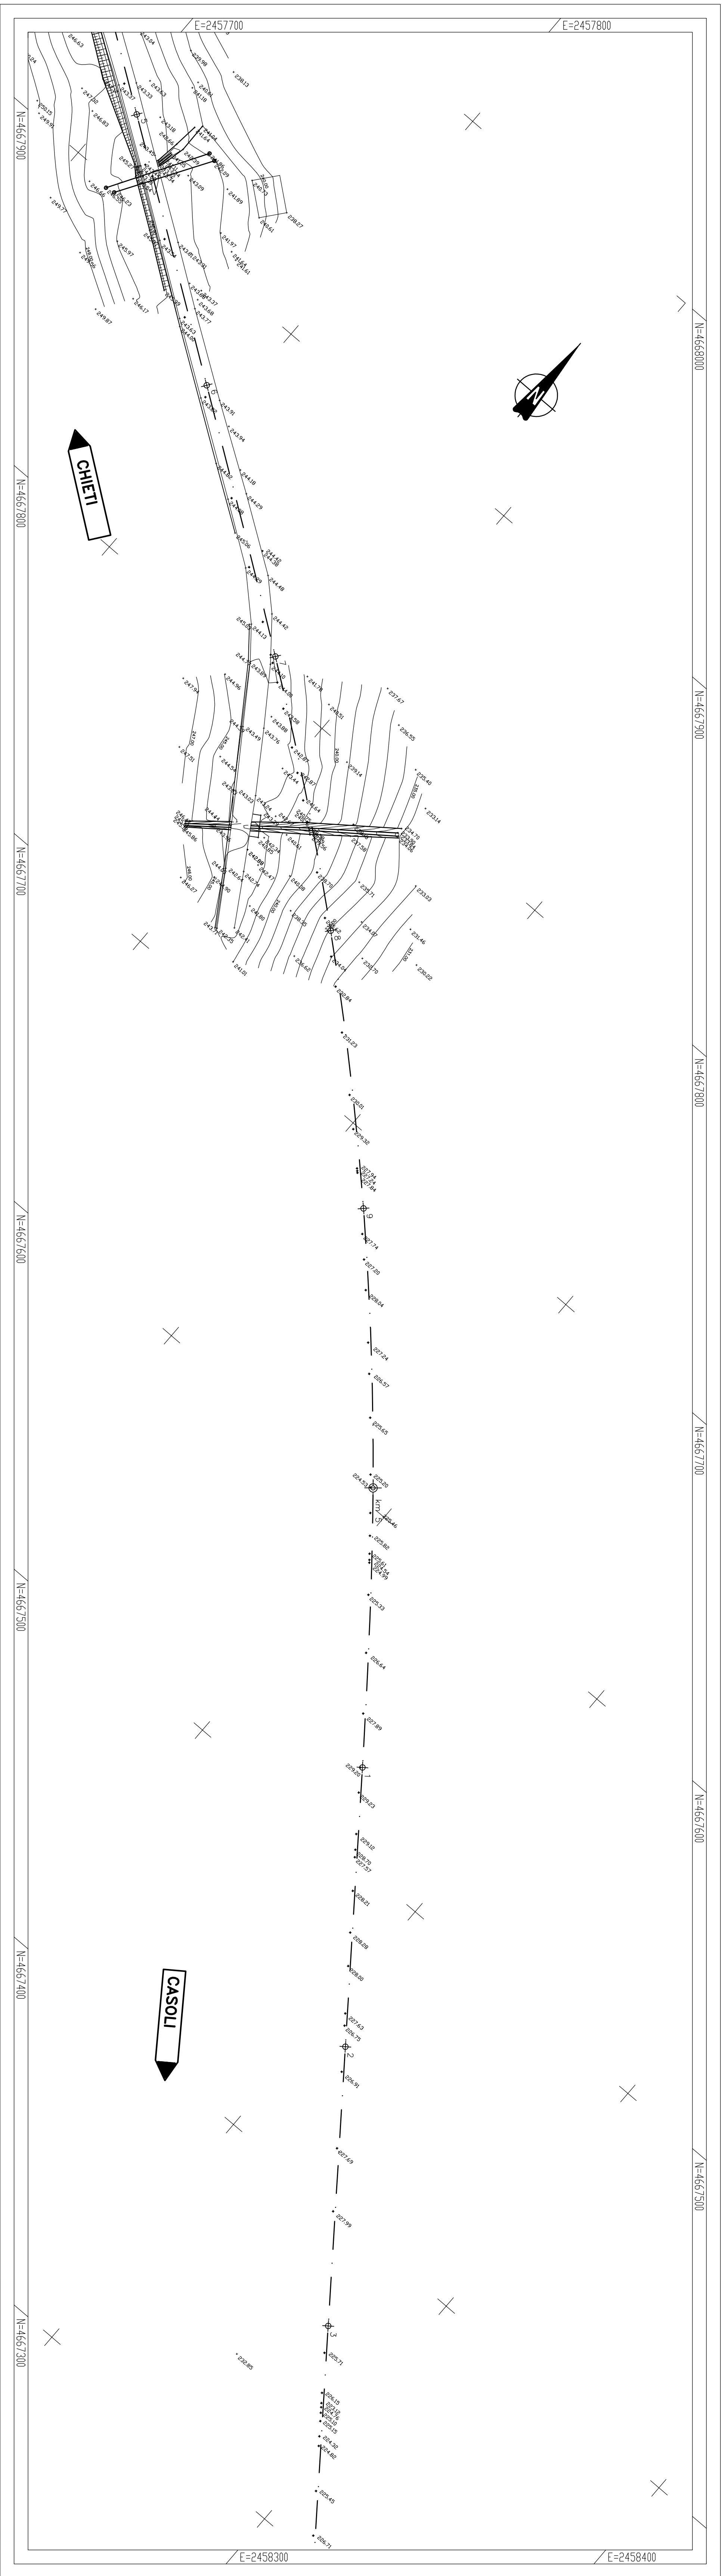


[illegible]

SCALA :	1:1.000
CODICE IDENTIFICATIVO :	

FFASE/LOTTO	DOC.	OPERA/DISCIPLINA	PROGR.	REV.
D 1	P 7	R T O O	O O 3	A